


LOTE 481 FRACCION B

DERECHO DE VIA DE FERROCARRIL

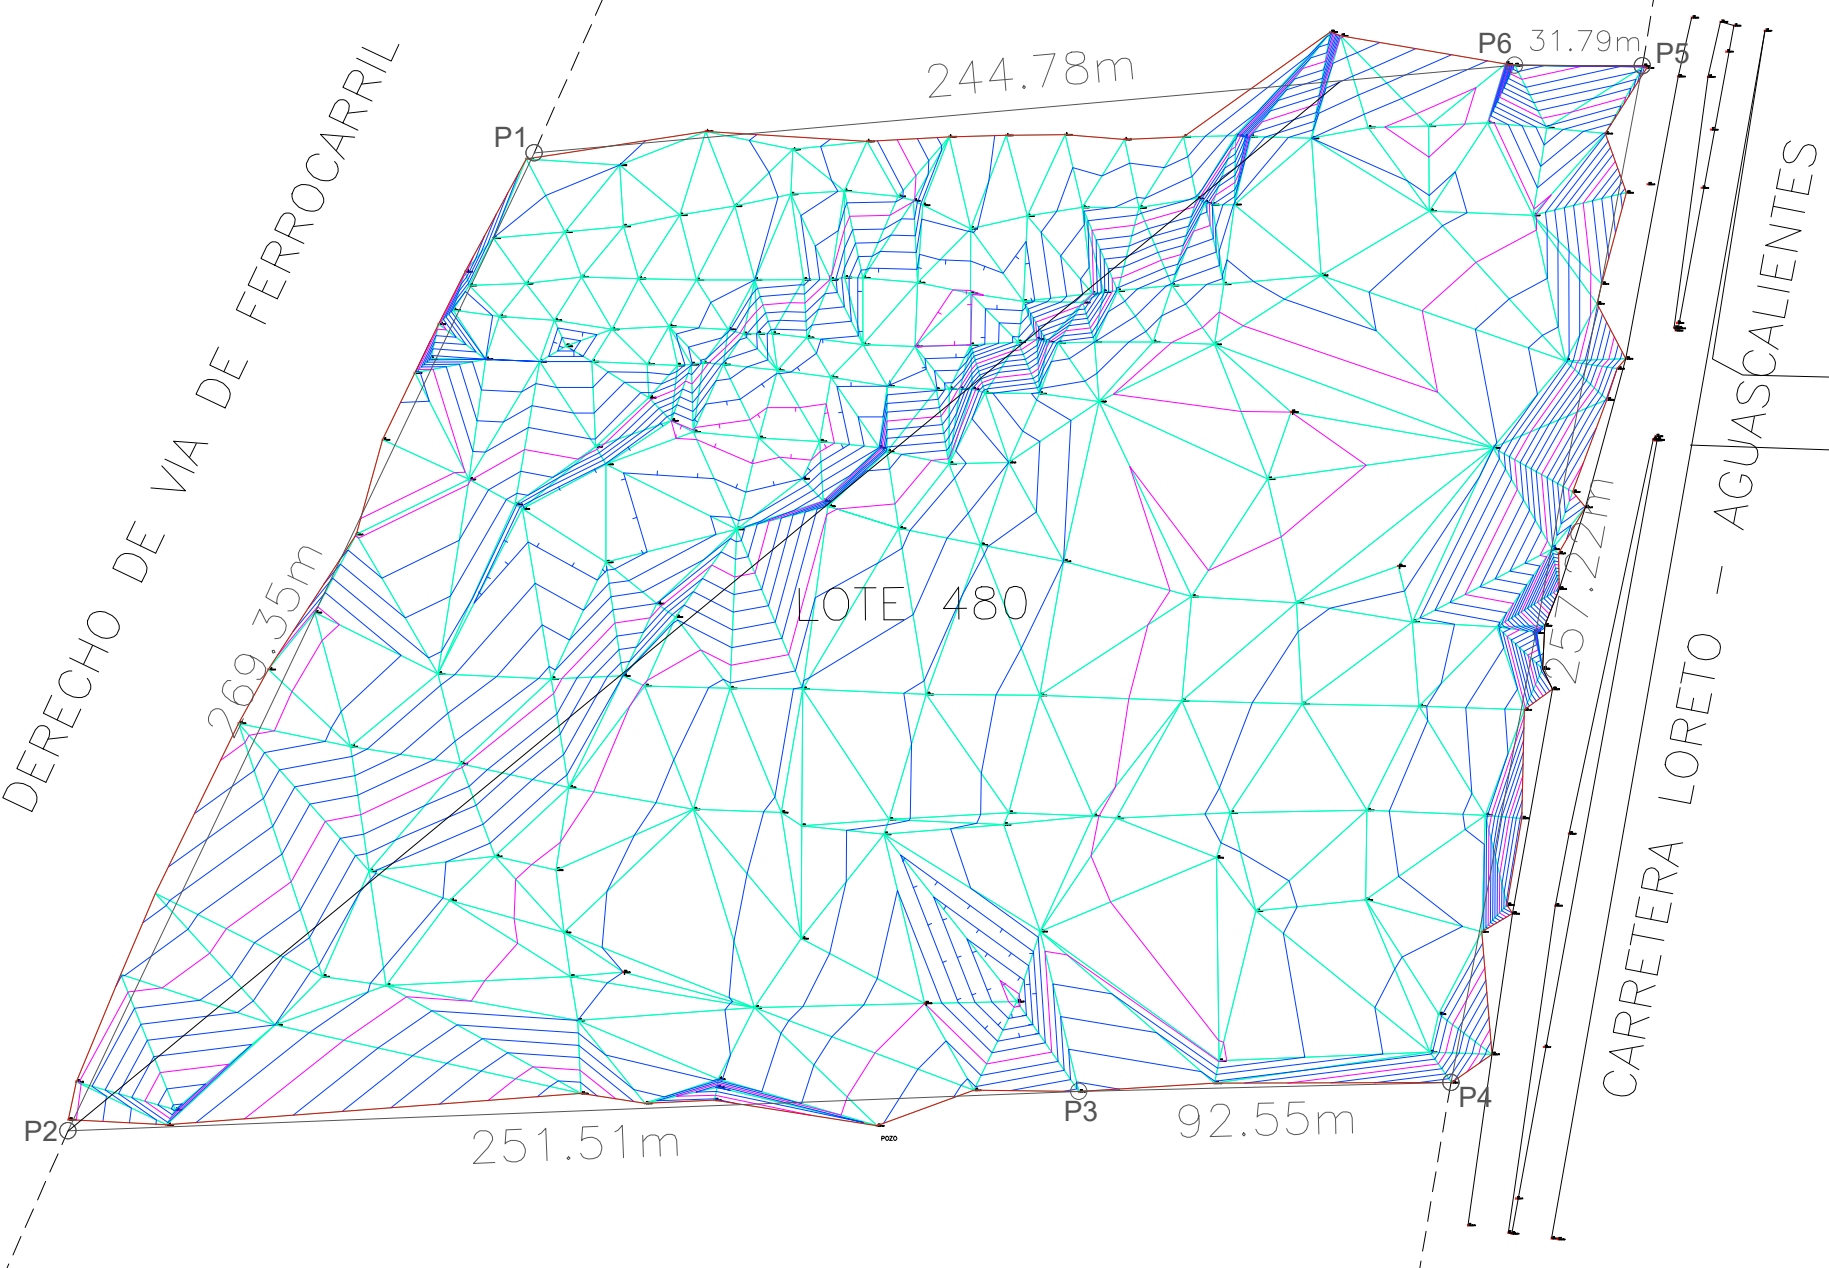

LOTE 479

AREA TOTAL: 7-56-19.60 HAS.

PERIMETRO: 1147.21 ml.

LEVANTAMIENTO TOPOGRAFICO

ESCALA 1:1800

CROQUIS DE LOCALIZACIÓN



ESTADO



MUNICIPIO



CUADRO DE CONSTRUCCION					
VERTICE	LADO	DIST.	ANGULO	ESTE	NORTE
P1	P1 - P2	269.35	120°35'19"	191220.845	2464381.451
P2	P2 - P3	251.51	62°17'30"	191104.982	2464138.293
P3	P3 - P4	92.55	180°50'0"	191356.302	2464148.083
P4	P4 - P5	257.22	102°3'58"	191448.829	2464150.340
P5	P5 - P6	31.79	79°35'27"	191496.448	2464403.114
P6	P6 - P1	244.78	174°37'46"	191464.657	2464403.258

OBRAS Y SERVICIOS PÚBLICOS



PRESIDENTE MUNICIPAL:
C. ARQ. ANTONIO TISCAREÑO DE ANDA.
DIRECTOR DE OBRA PÚBLICA:
ARQ. HECTOR FELIPE DÁVILA VALDIVIA.



CONSTRUCCION PRIMERA ETAPA DE NUEVO PANTEON MUNICIPAL, LORETO, ZAC.

PLANO N°: **TOP-01**

FECHA: FEBRERO 2026
ESCALA: 1:1800
METROS